


USE COPPER CONDUCTORS ONLY

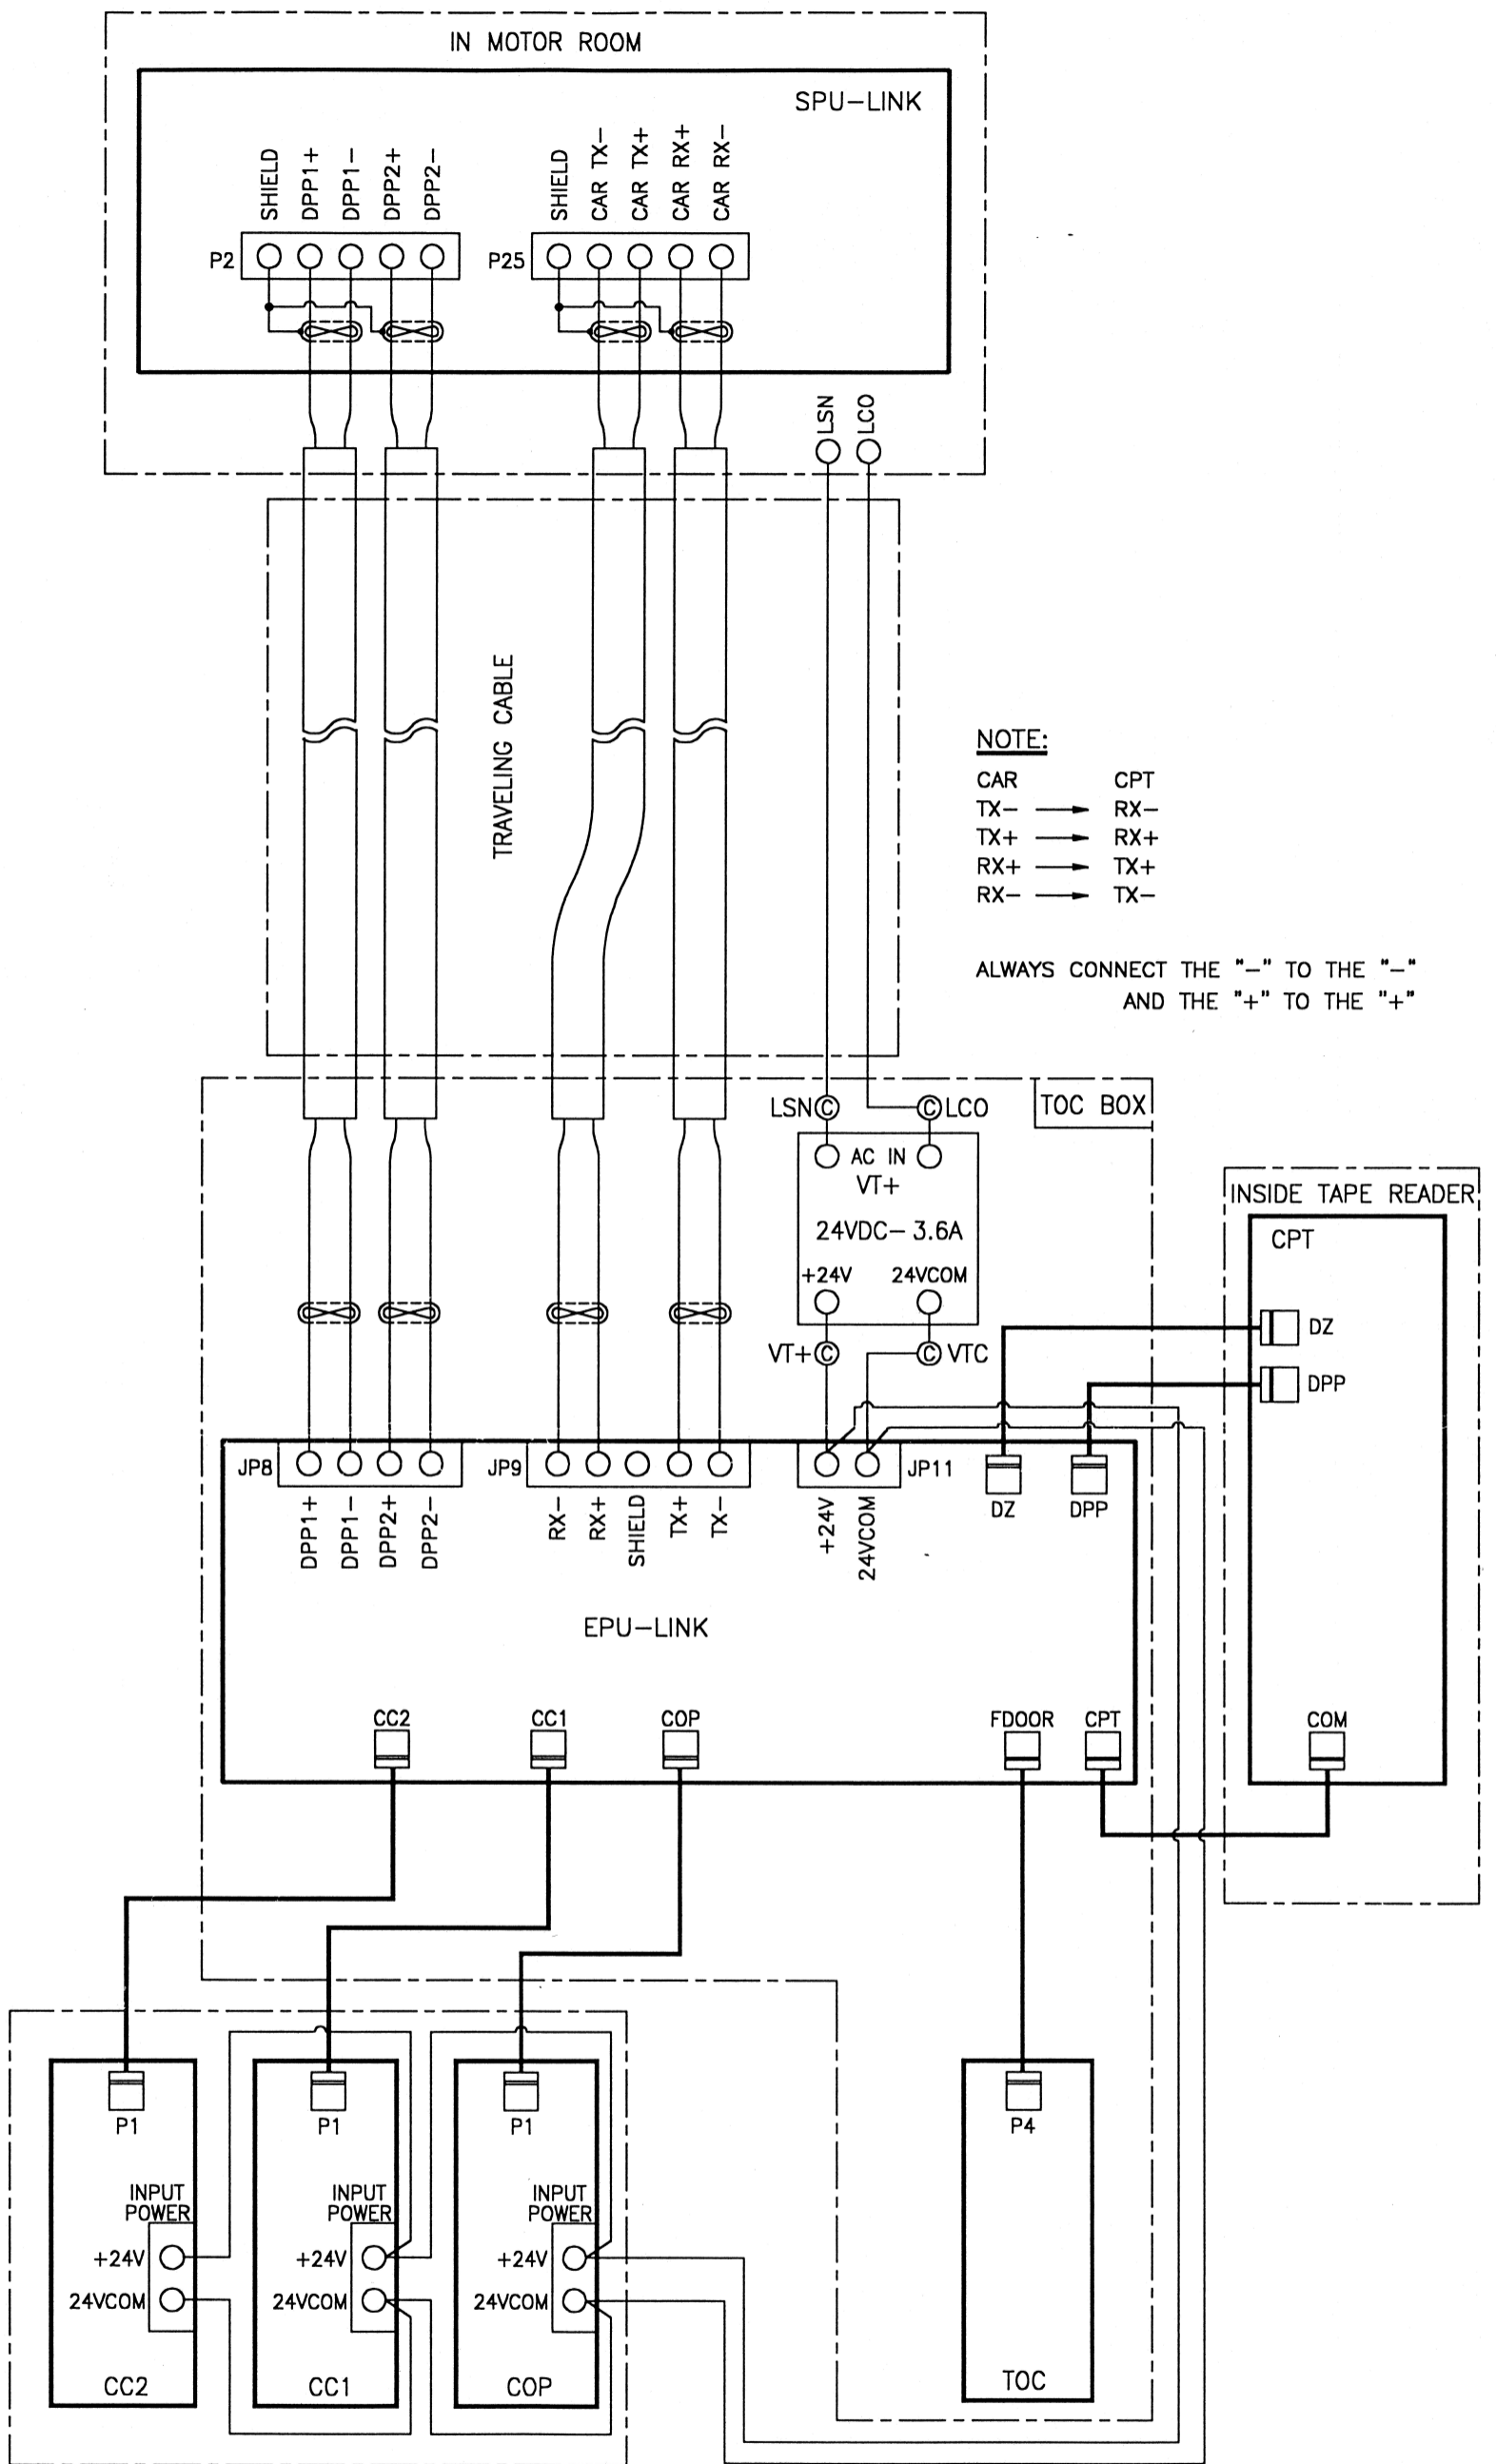

TOP OF CAR SERIAL COMM LINK (TYPE 1 TAPE READER)

DRAWING NUM  
090

COMPUTERIZED ELEVATOR CONTROL CORP.  
636 11TH AVENUE NEW YORK, NEW YORK 10036 TEL. (212) 397-0606

JOB NAME/LOC.: EMBASSY SQUARE SUITES WA, DC (AMTECH)		
DATE: 04/12/96	CEC JOB NO. 2989	CAR NO. 1 THRU 4
DRAWN BY: NF	DWG. NO. 090TOCSC	REV. 7-19-95

04/12/96 08:49 E:\JOBS\2900\2989\090TOCSC.DWG