


USE COPPER CONDUCTORS ONLY

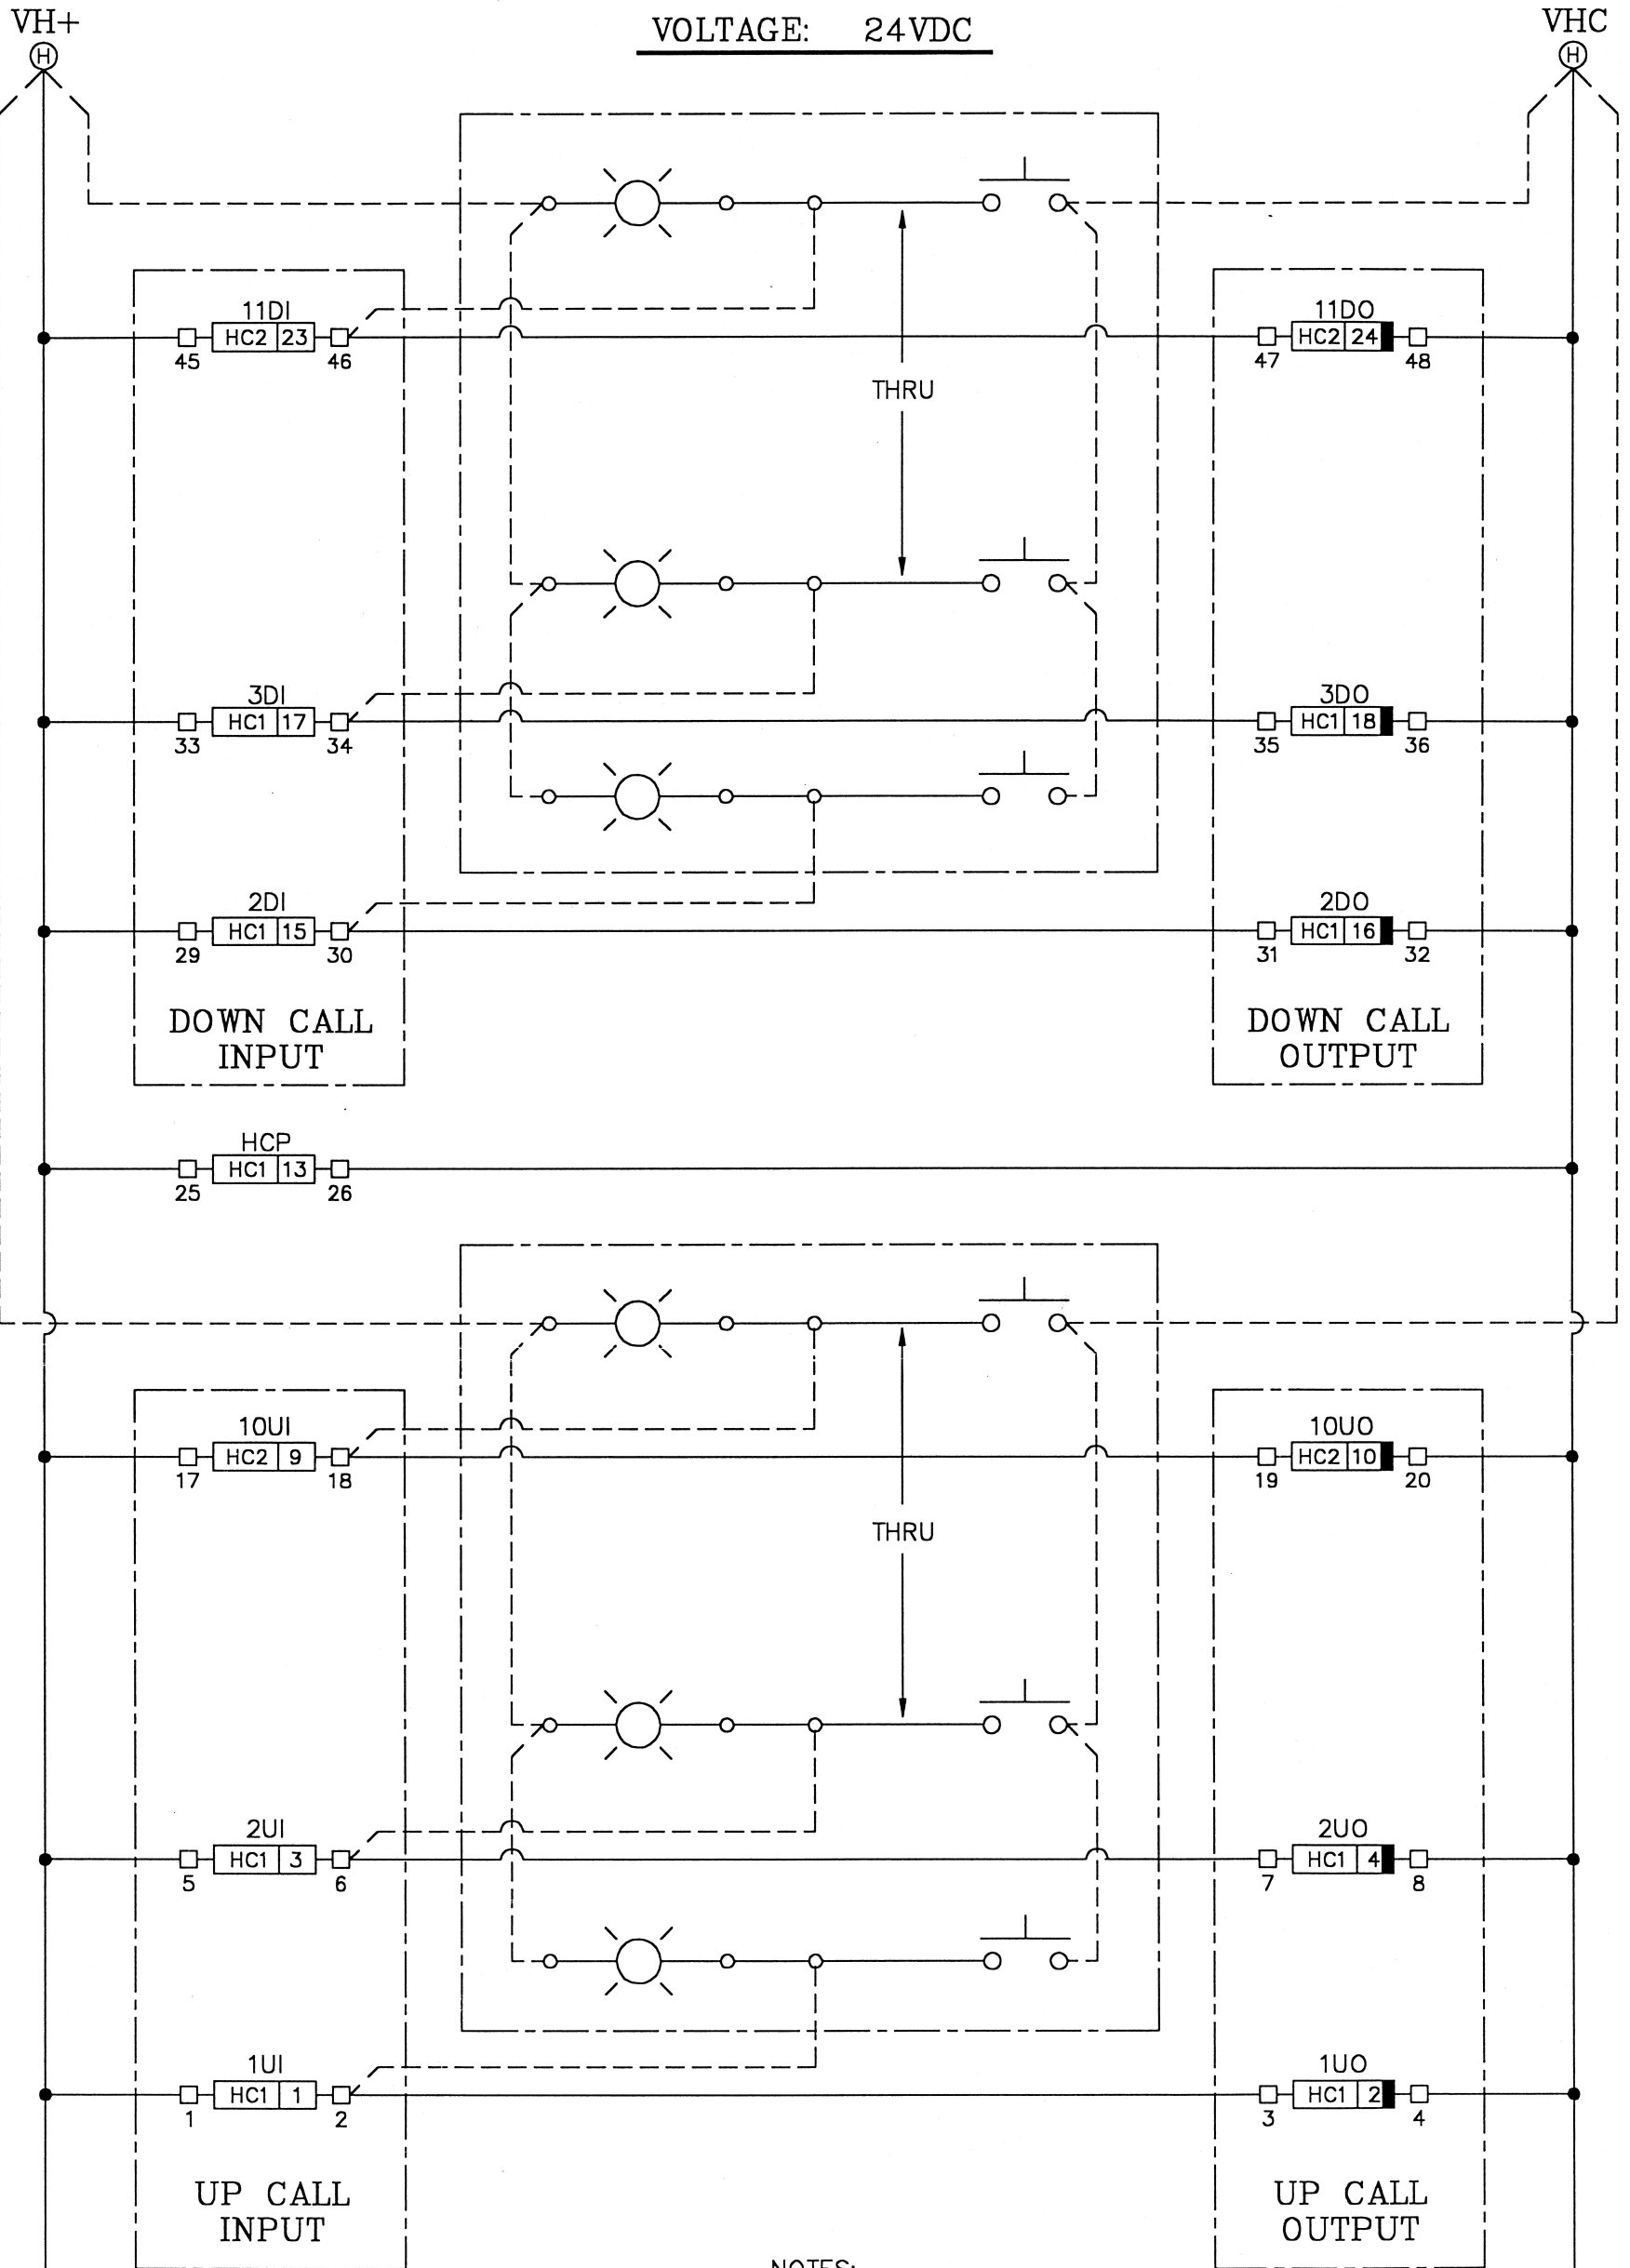

NOTES:

HC BOARDS LOCATED ON CAR #6
 FOR MODULE LOCATION AND FLOOR LAYOUT REFER TO SMI (HC1-HC6 BOARDS)
 HC1 FOR 1-6 LANDINGS HC3 FOR 13-18 LANDINGS HC5 FOR 25-30 LANDINGS
 HC2 FOR 7-12 LANDINGS HC4 FOR 19-24 LANDINGS HC6 FOR 31-36 LANDINGS

24VDC HALL CALL-SMI BOARD INTERFACE

DRAWING NUM
150

COMPUTERIZED ELEVATOR CONTROL CORP.
 636 11TH AVENUE NEW YORK, NEW YORK 10036 TEL. (212) 397-0606

JOB NAME/LOC.: EMBASSY SQUARE SUITES WA, DC (AMTECH)		
DATE: 04/12/96	CEC JOB NO. 2989	CAR NO. 1 THRU 4
DRAWN BY: NF	DWG. NO. 150SMIHC	REV. 12-20-94

04/12/96 10:54 E:\JOBS\2900\2989\150SMIHC.DWG