


USE COPPER CONDUCTORS ONLY

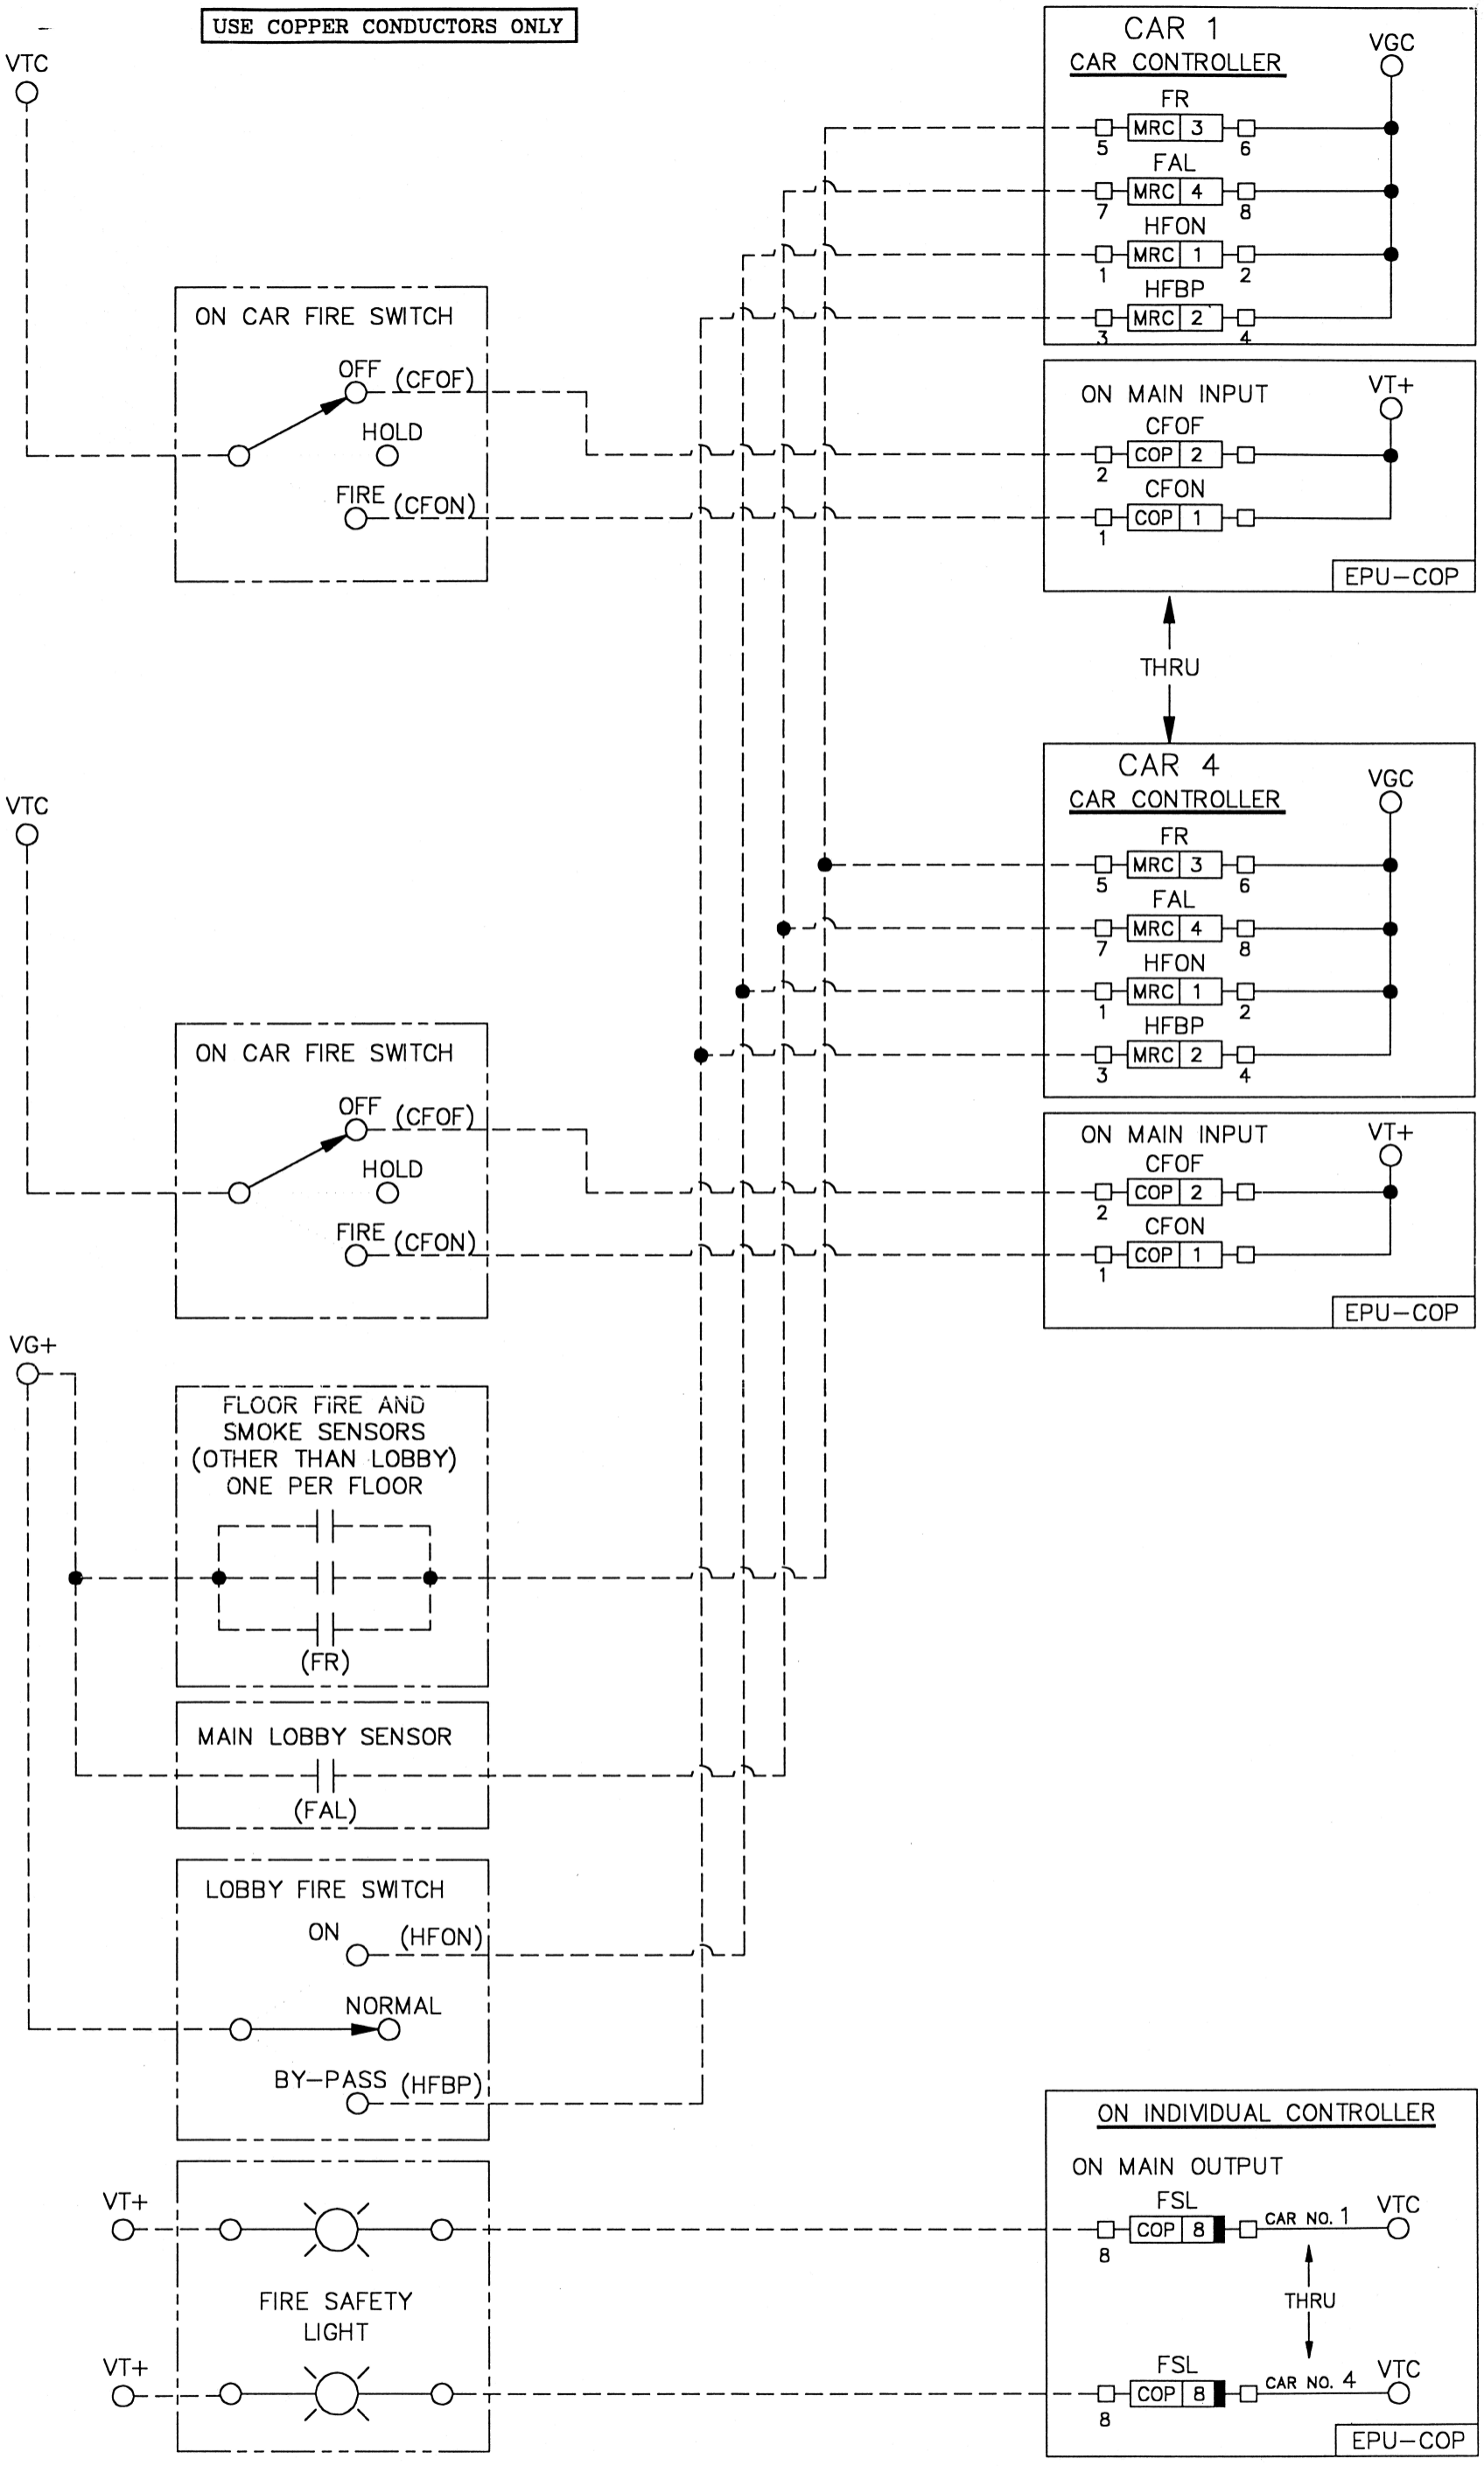

# FIRE CONTROL

DRAWING NUM  
210

COMPUTERIZED ELEVATOR CONTROL CORP.  
636 11TH AVENUE NEW YORK, NEW YORK 10036 TEL. (212) 397-0606

JOB NAME/LOC.: EMBASSY SQUARE SUITES WA, DC (AMTECH)	DATE: 04/12/96	CEC JOB NO. 2989	CAR NO. 1 THRU 4
DRAWN BY: NF	DWG. NO. 210FIRE	REV.	

04/12/96 11:22 E:\JOBS\2900\2989\210FIRE.DWG